


PROPOSED LAYOUT PLAN OF GOLDEN CITY

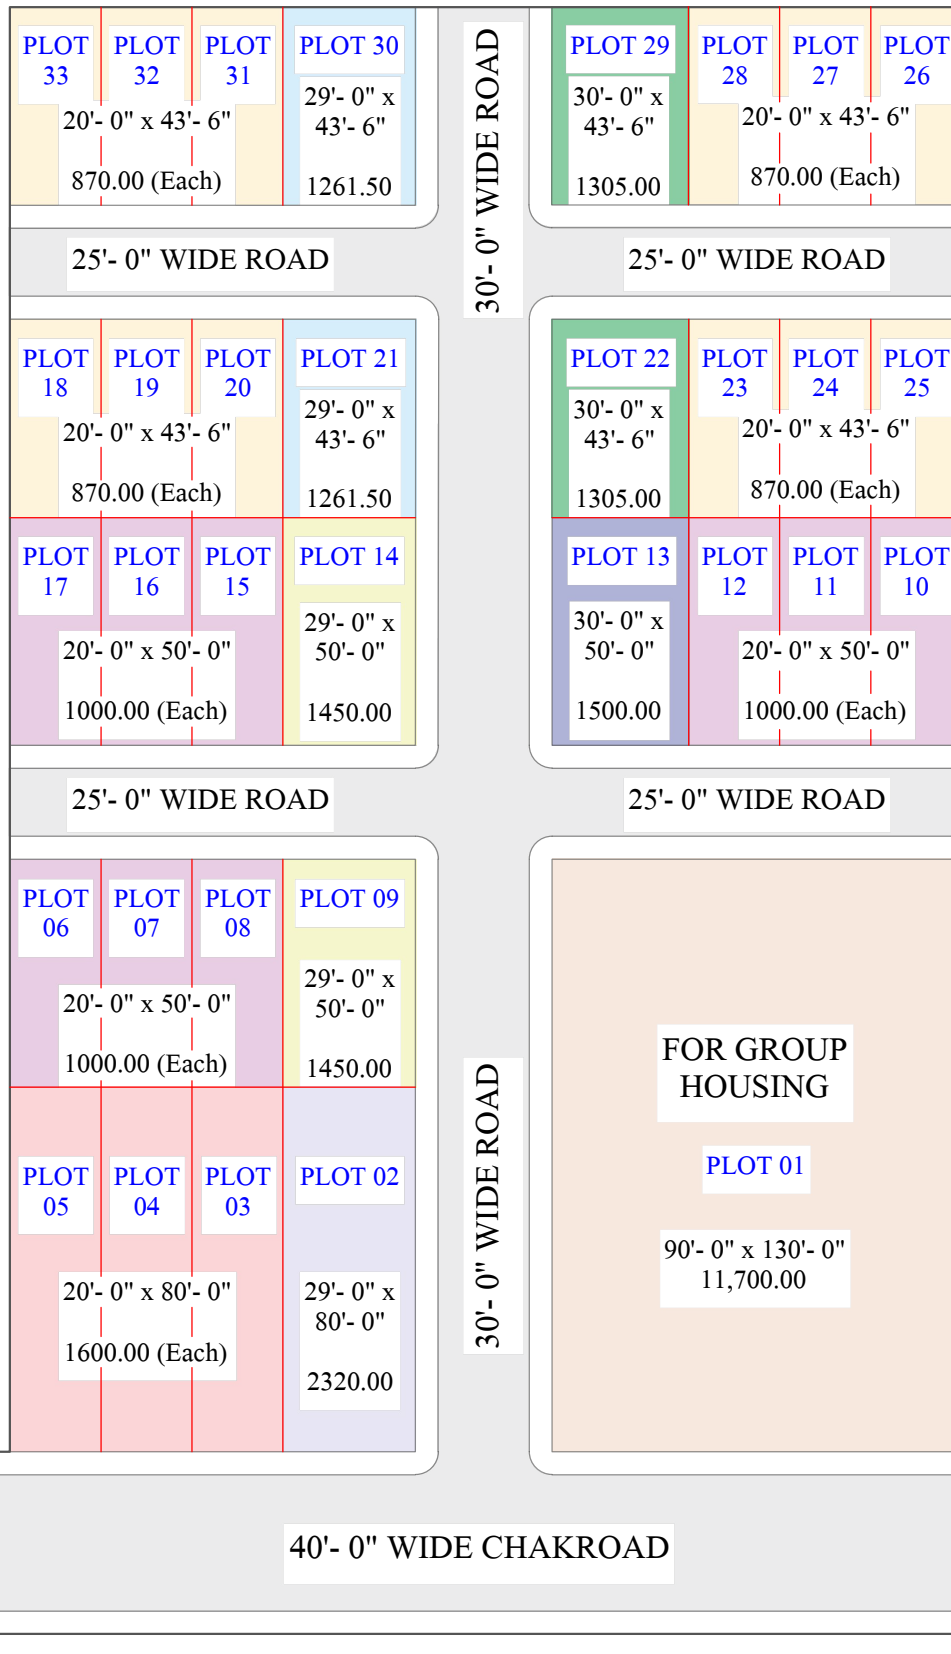

ARCHITECTURE & INTERIOR DESIGN FIRM

Sector-4 Jankipuram extension, Lucknow UP. 226026 | shri.brickyardstudio01@gmail.com | +91 6393238512

CLIENT: PROPVIA REALTY

PROJECT:
PLOT LAYOUT

ARCHITECTS
SHRI BRICKYARD STUDIO
(Architecture & Interior design)
TEL: +91- 6393238512
Email:
shri.brickyardstudio01@gmail.com

TITLE:
MAP LAYOUT

DRAWN BY: NITYA DIXIT

CHECKED BY:

DATE: 12/07/2026

SCALE: NTS

DWG NO.: LP-01



REV: 00

GENERAL NOTES:-

- ALL DIMENSIONS ARE IN FEET AND INCHES AND DRAWING NOT TO BE SCALED, WRITTEN DIMENSIONS TO BE FOLLOWED.
- ALL DISCREPANCIES TO BE BROUGHT TO THE NOTICE OF THE ARCHITECT BEFORE EXECUTION AND HER DECISION TO BE SUPREME. THIS DRAWING TO BE READ IN CONJUNCTION WITH DETAILS, BUILDING SERVICES AND OTHER RELEVANT DRAWINGS.
- ALL SERVICES DRAWINGS TO BE COORDINATED WITH THE SERVICE CONSULTANTS.
- ALL THE SAMPLES SHOULD BE APPROVED BY CONSULTING ARCHITECT BEFORE EXECUTION.
- ANY ISSUE OF STRENGTH, DURABILITY, QUALITY ETC. TO BE BROUGHT TO THE NOTICE OF ARCHITECT.

COPY RIGHT
THIS DRAWING IS THE PROPERTY OF
SHRI BRICKYARD STUDIO AND NOT TO
BE USED OR COPIED WITHOUT THEIR
PRIOR PERMISSION.